



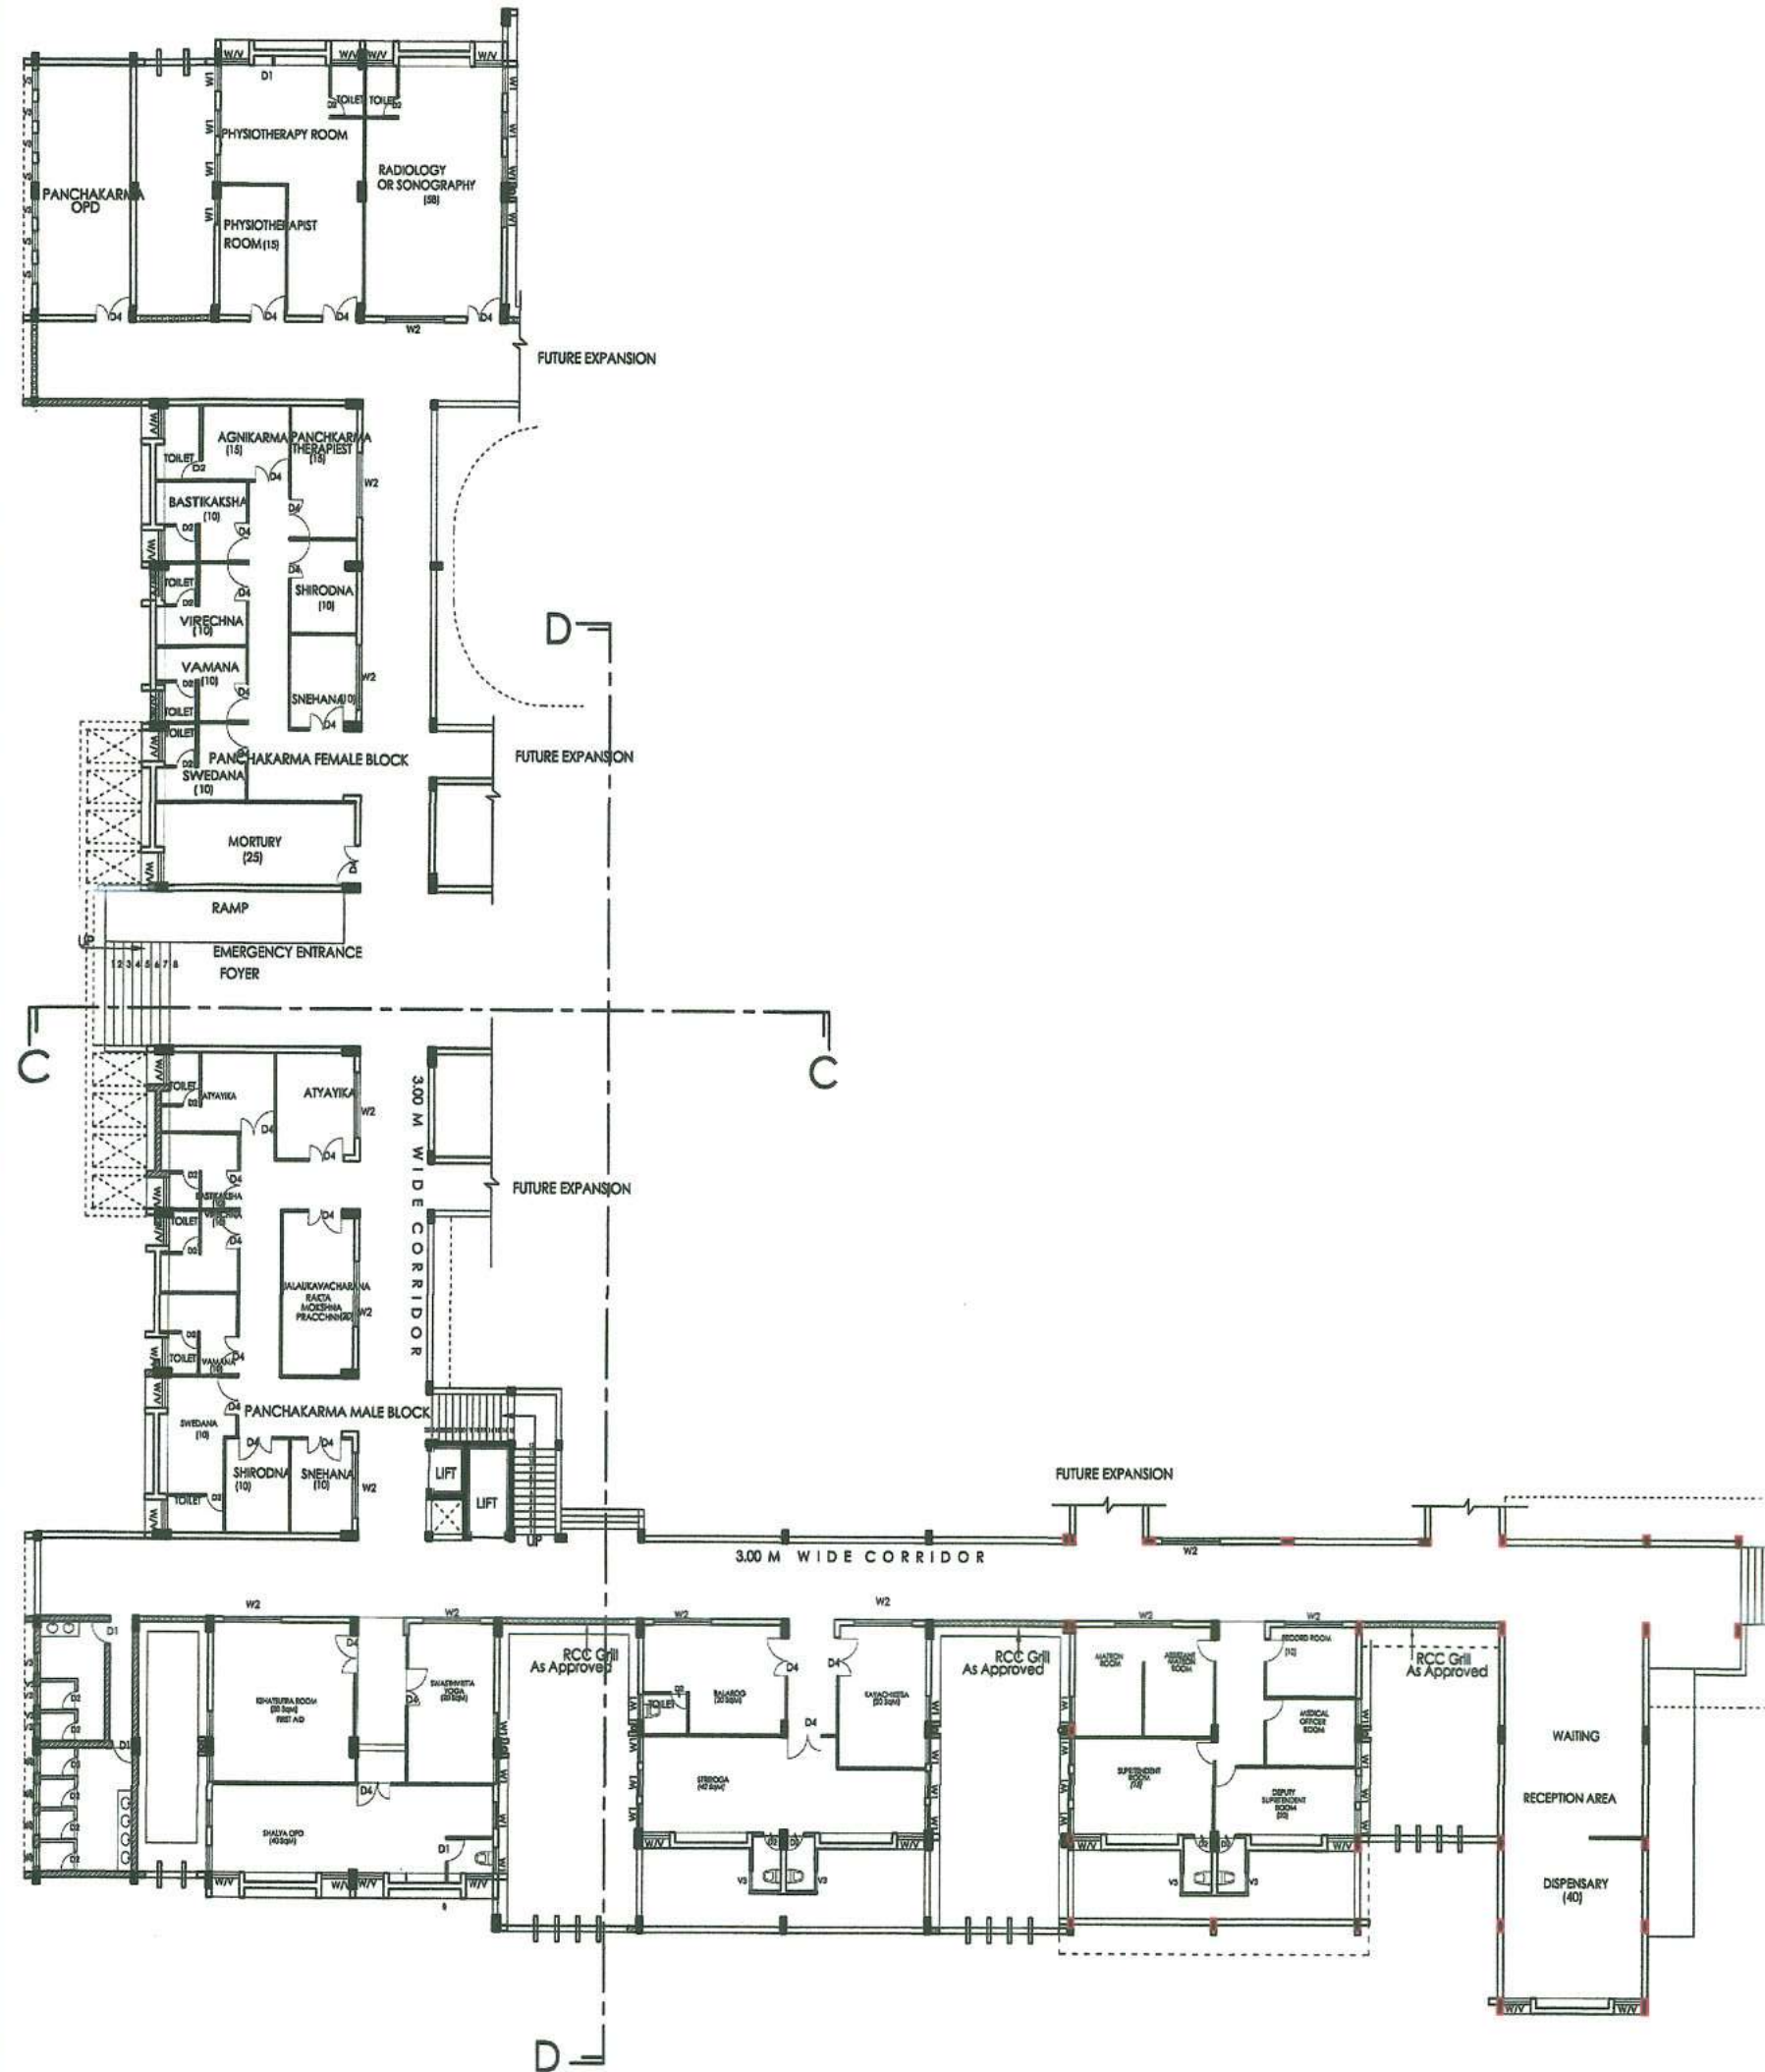

GROUND FLOOR PLAN

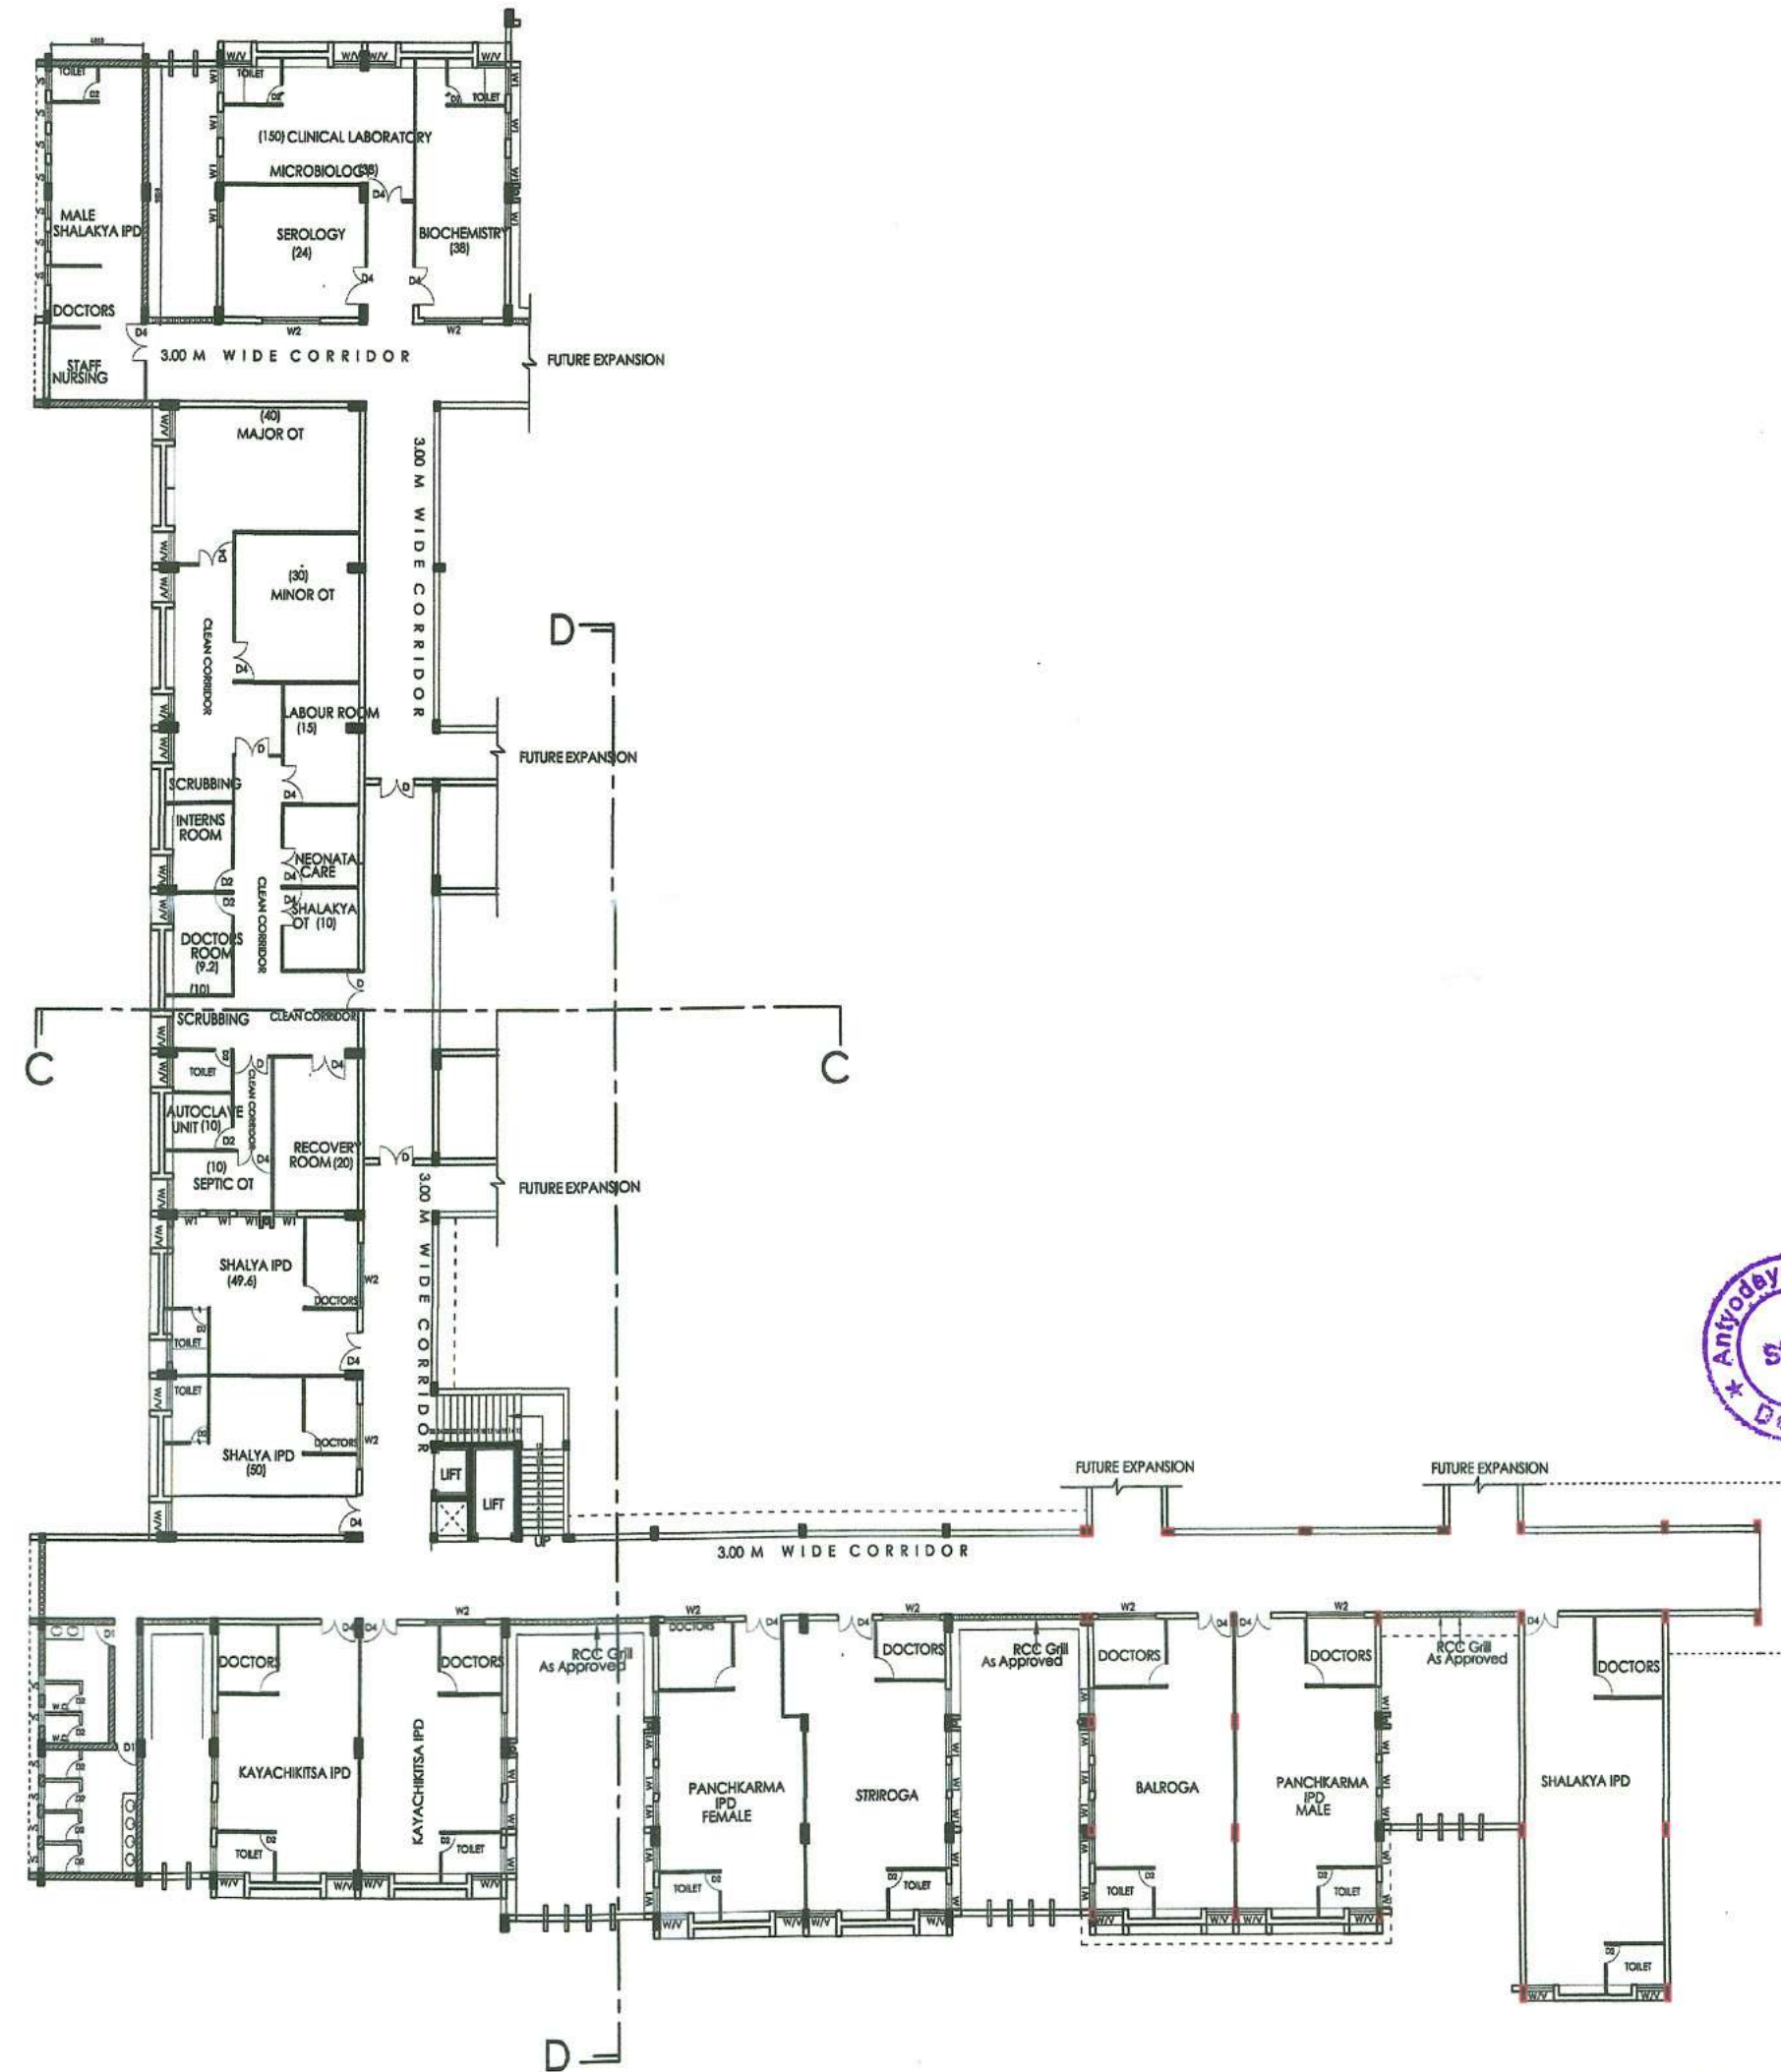

FIRST FLOOR PLAN

02/02
PROPOSED BUILDING FOR ANTODYAYA AURVEDIC HOSPITAL ON PIECE & PARCEL OF LAND BEARING GAT No. 166, 171/2, 172/2, Mouza : DEVGRAM, TEHSIL: NARKHED & DISTRICT NAGPUR, Belonging to ANTODYAYA MISSION INDIA.

STATEMENT OF AREA - NEW CONSTRUCTION	
GROUND FLOOR AREA (P-LINE)	= 1856.28 SQM
FIRST FLOOR AREA (P-LINE)	= 1737.82 SQM
TOTAL	= 3594.08 SQM



BR. V. L.
President
Antodyaya Mission, Devgram
Tah. Narkhed, Dist. Nagpur



सचिव
ग्राम पंचायत देवग्राम
पं.स.नरखेड, जि.प.नागपूर

OWNER -	SIGNATURE -
ANTODYAYA MISSION, INDIA DEVGRAM, NARKHED, DIST - NAGPUR, MAHARASHTRA	
ARCHITECT -	
For: Jagdishwar	
SCALE -	DATE -
1/100/1200	06-05-2020
JOB No. -	DWG. No. -
	SD/001

GROUND FLOOR AREA = 1656.26 SQM
(P-LINE)


FIRST FLOOR AREA (P-LINE)	= 1737.82 SQM
------------------------------	---------------

TOTAL = 3394.08 SQM




B. P. 
President
Amityodaya Mission, Devgram,
Tah. Narkhed, Dist. Nagpur

OWNER -		SIGNATURE -	
ANTYODAYA MISSION, NARKHED, DIST - NAGPUR, MAHARASHTRA			
ARCHITECT - <i>for Nagawale</i>			
 			
SCALE-	DATE-	JOB No.-	DWG. No.-
1:100/1:200	02-08-2021		SD/001

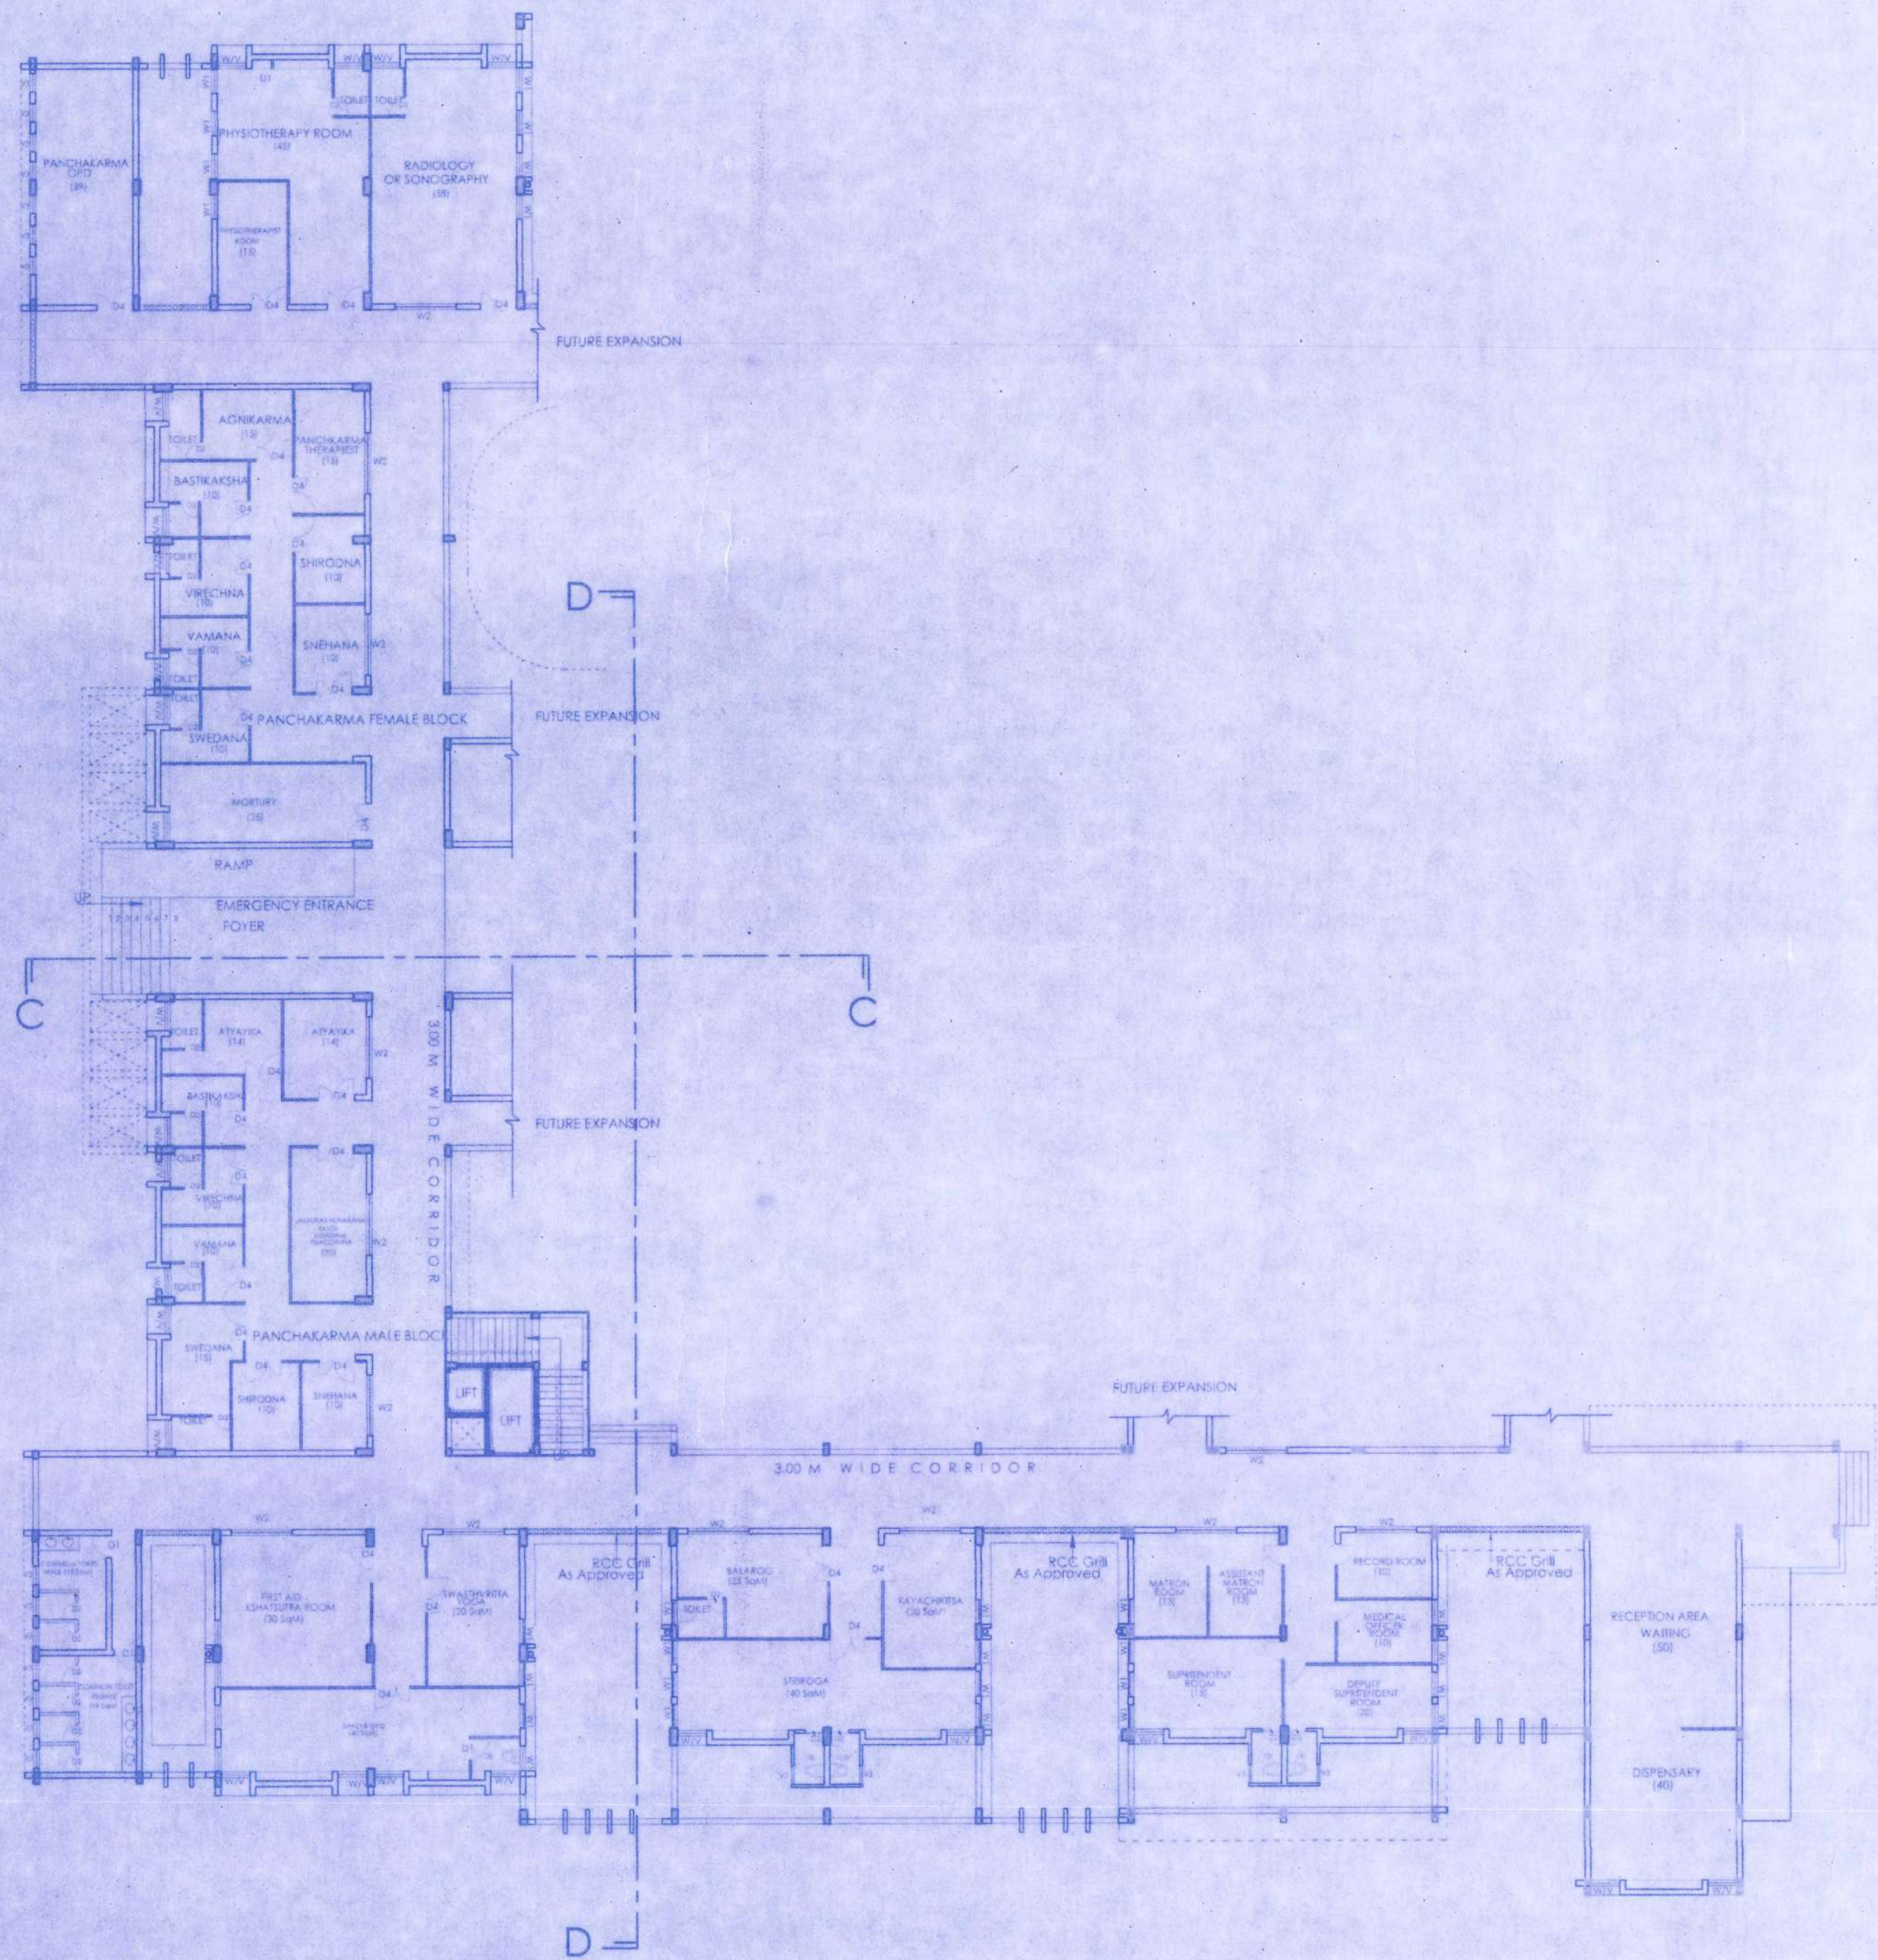

GROUND FLOOR PLAN

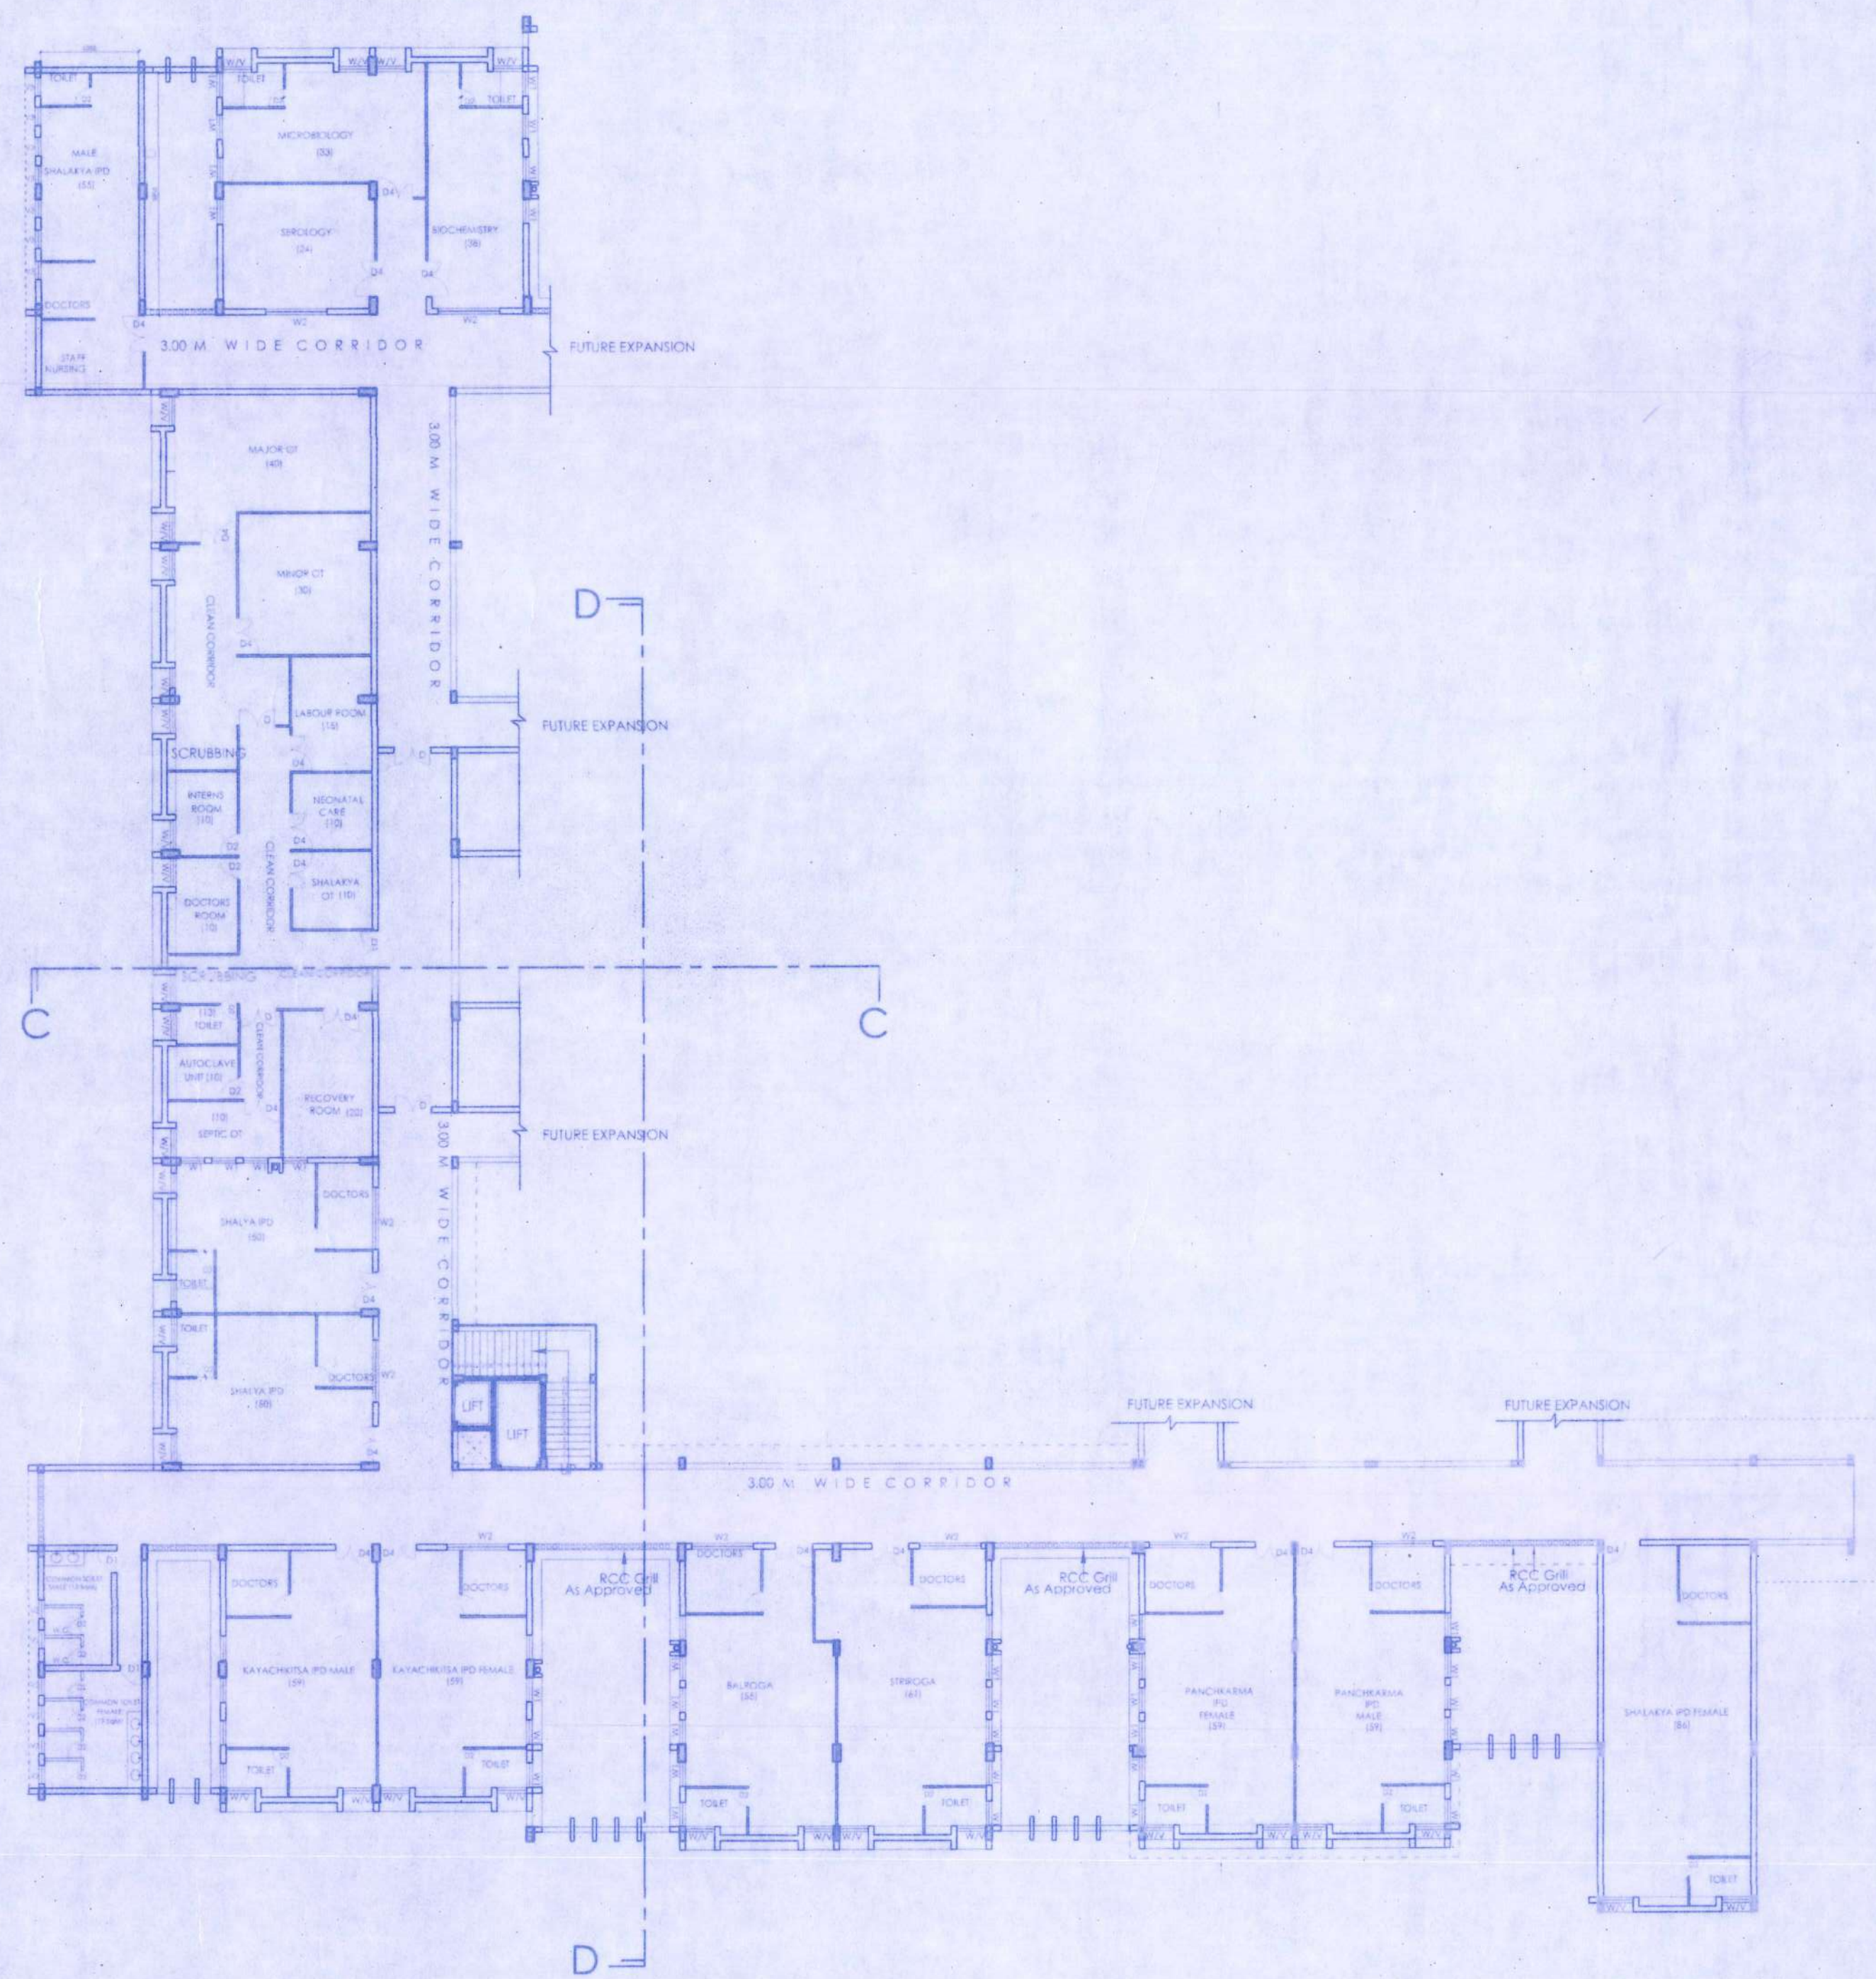

FIRST FLOOR PLAN

LAYOUT PLAN 02/02

PROPOSED BUILDING FOR ANTYODAYA AYURVEDIC HOSPITAL ON PIECE & PARCEL OF LAND BEARING GAT No. 166, 171/2, 172/2, Mouza : DEVGRAM, TEHSIL: NARKHED & DISTRICT NAGPUR, Belonging to ANTYODAYA MISSION INDIA.

STATEMENT OF AREA - NEW CONSTRUCTION

GROUND FLOOR AREA (P-LINE)	= 1656.26 SQM
FIRST FLOOR AREA (P-LINE)	= 1737.82 SQM
TOTAL	= 3394.08 SQM



OWNER - ANTYODAYA MISSION, INDIA
DEVGRAM, NARKHED,
DIST - NAGPUR,
MAHARASHTRA

ARCHITECT - Antyodaya Mission Devgram

DATE - 06-06-2020


SCALE - 1/1000

DWG No - 50/001




Antyodaya Mission Devgram



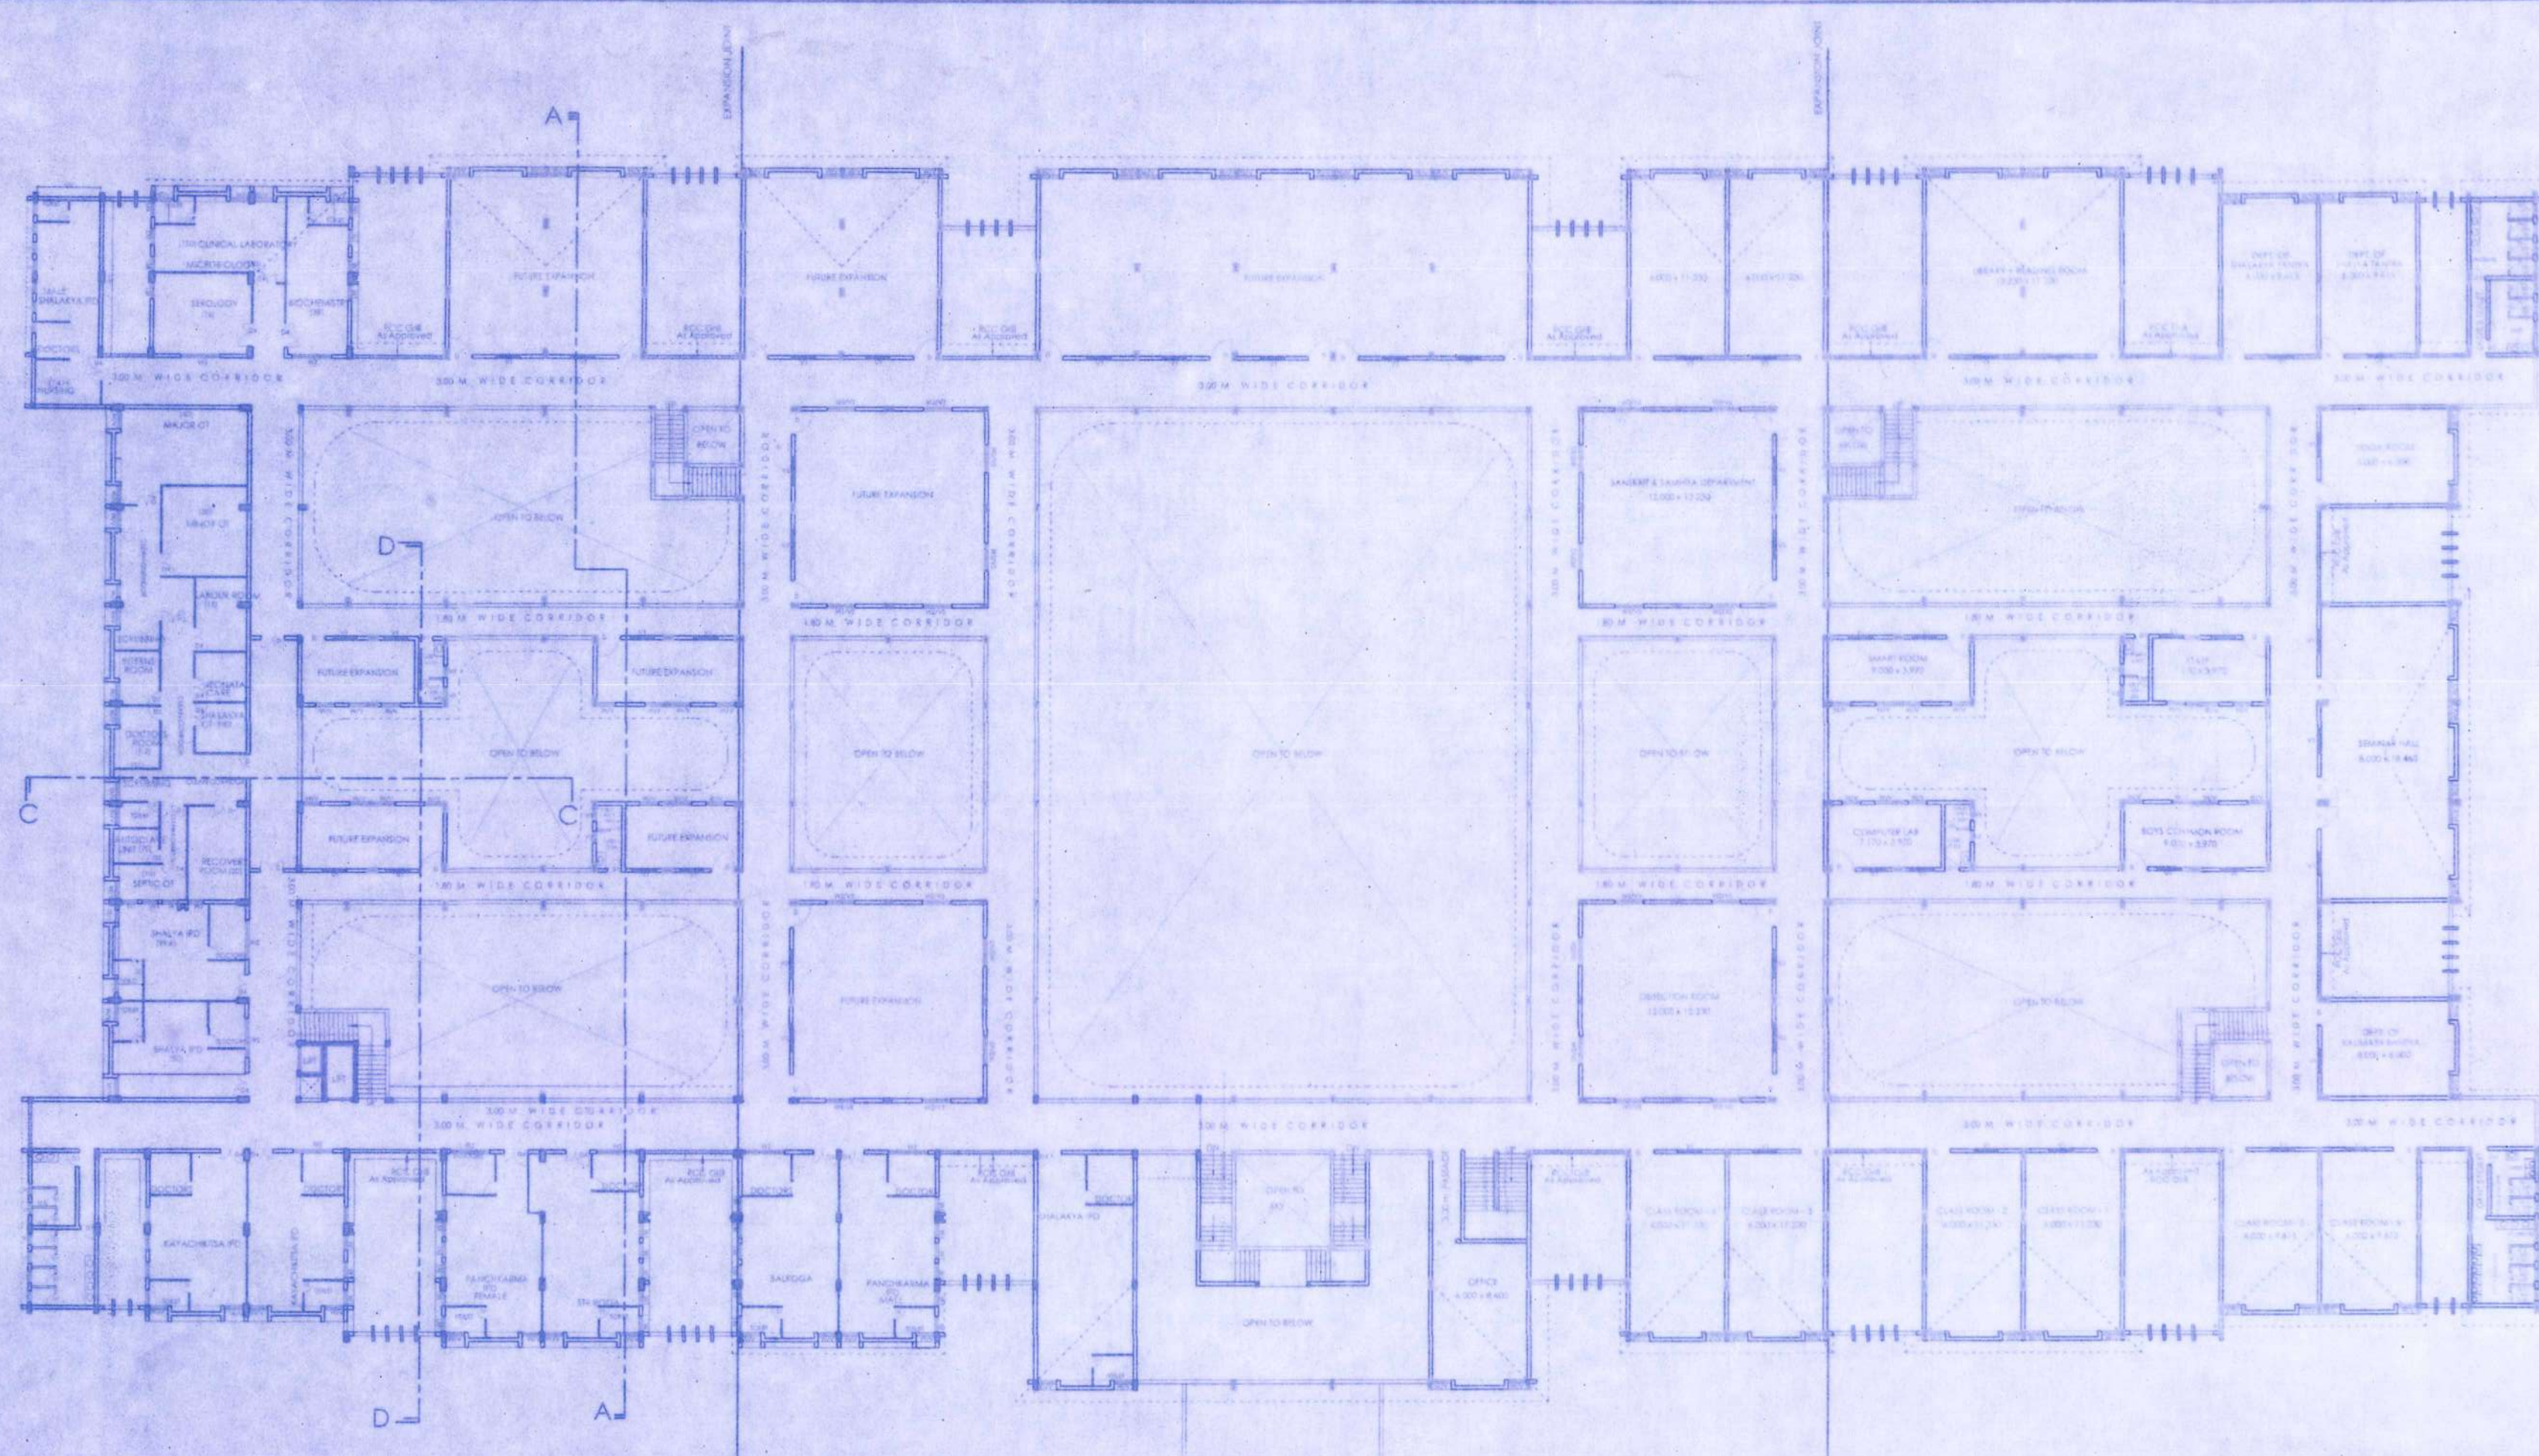

FIRST FLOOR PLAN

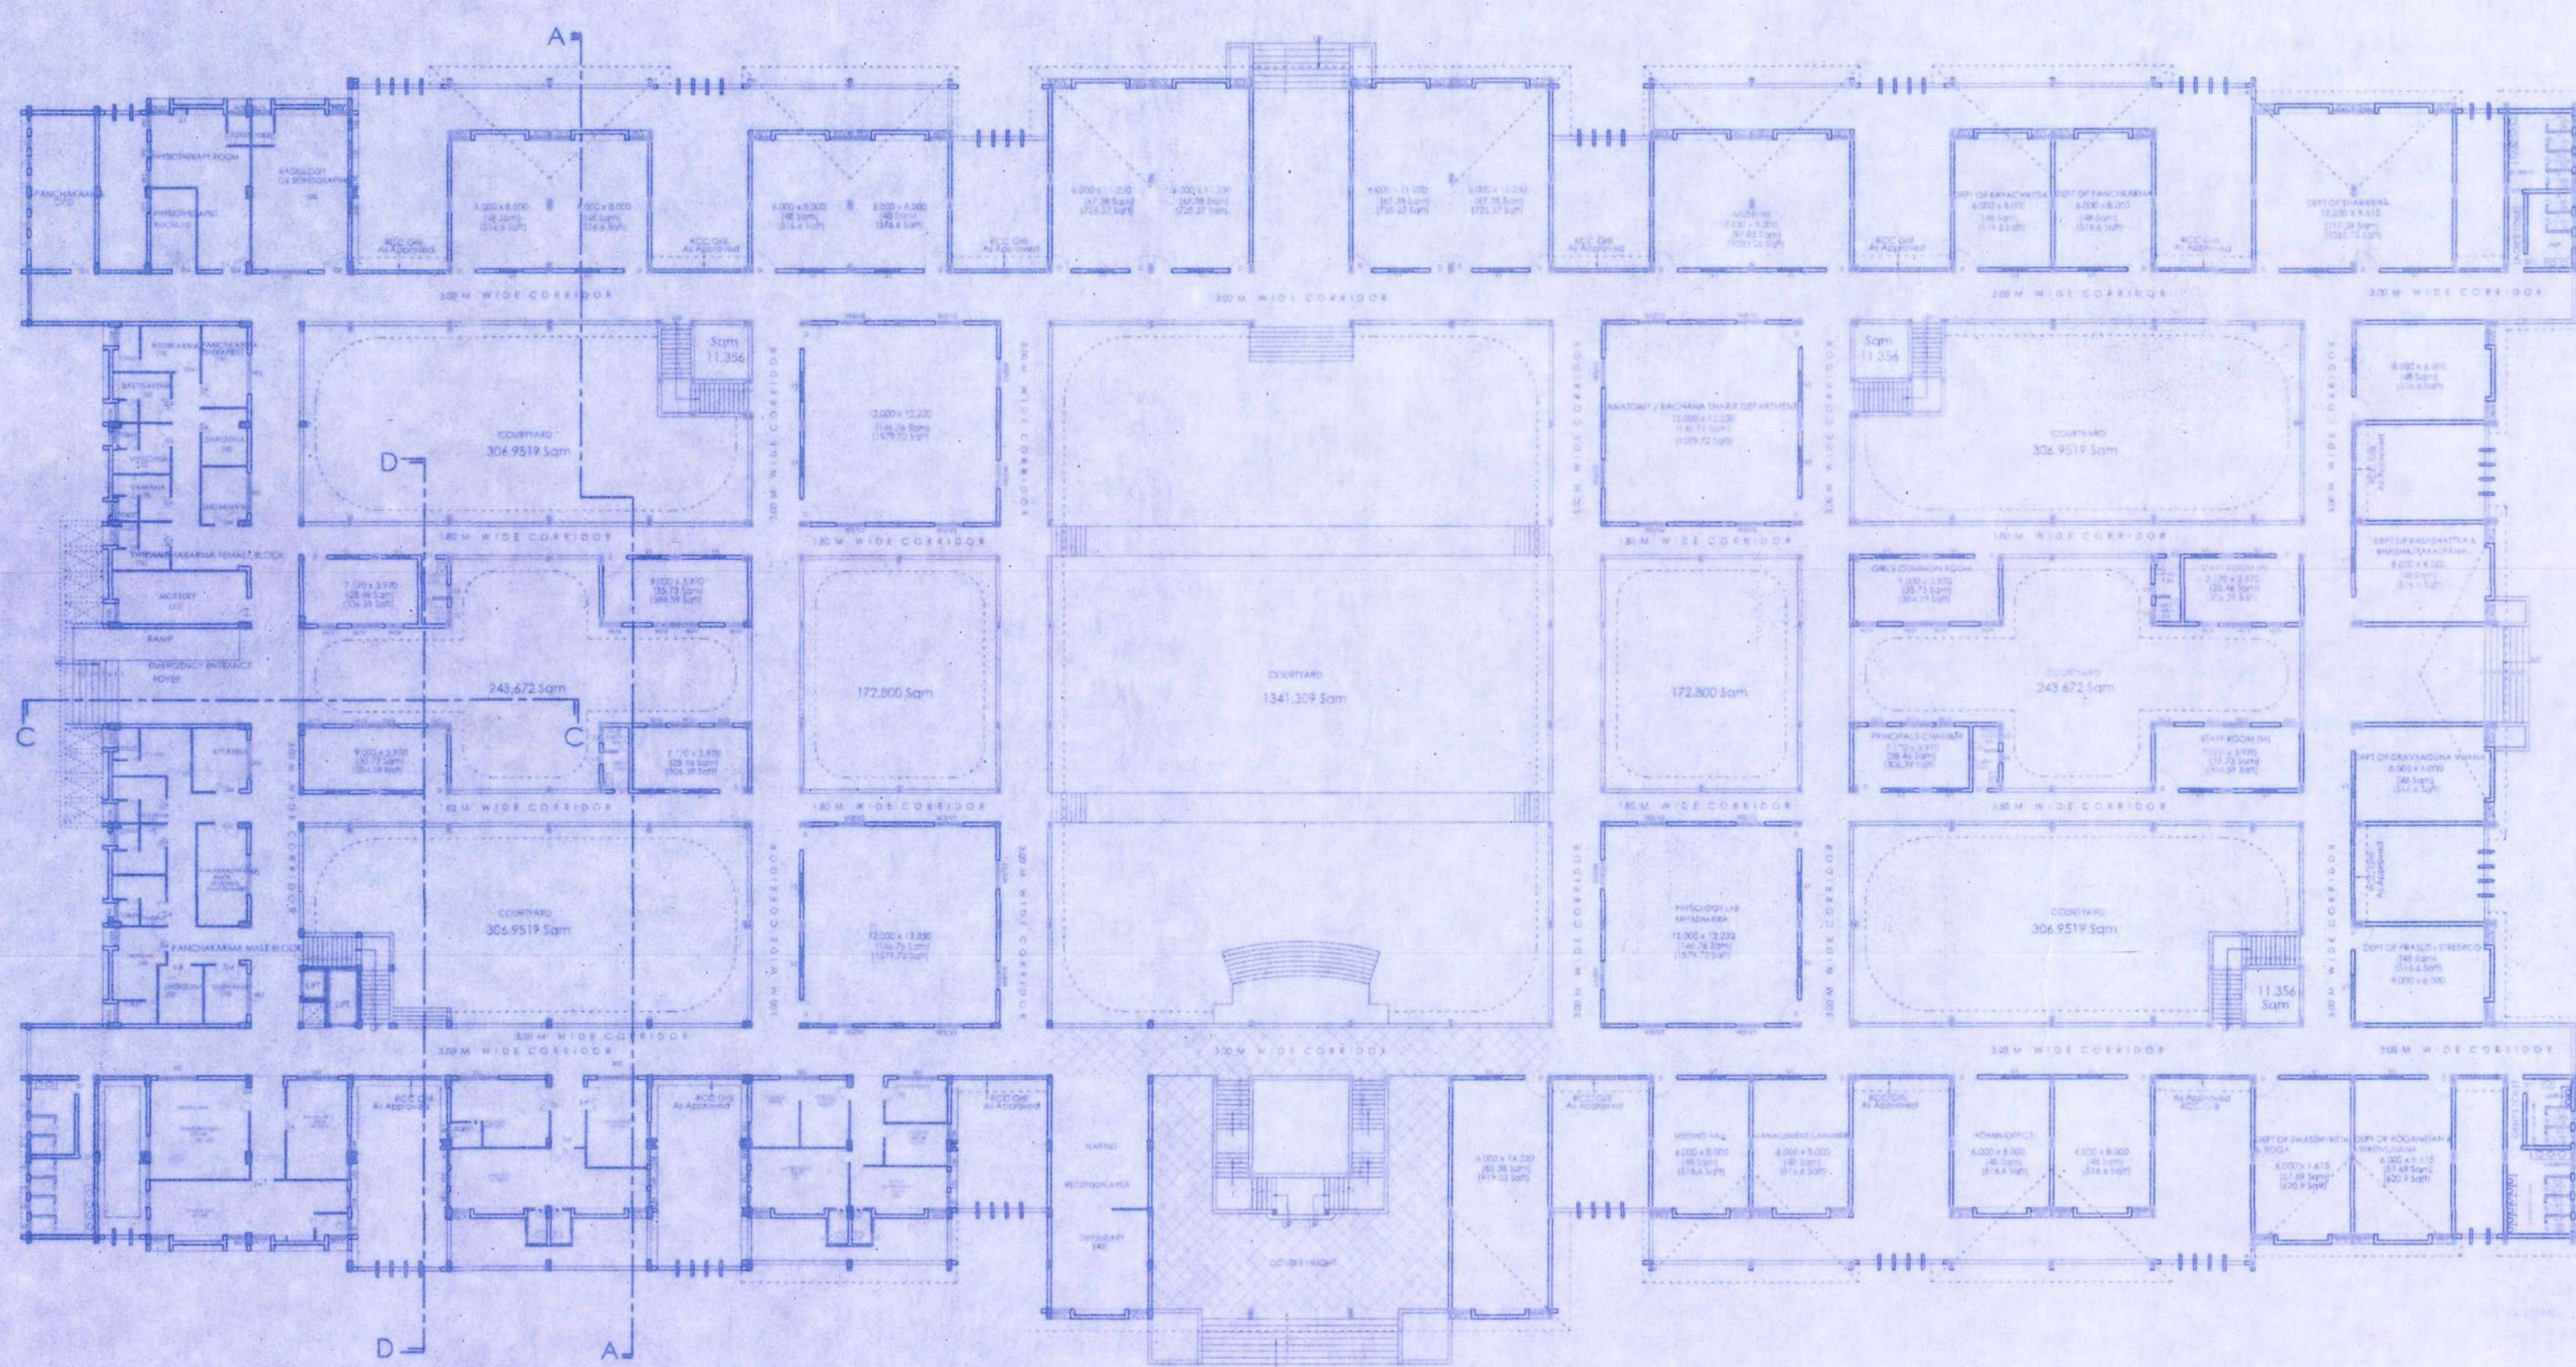

GROUND FLOOR PLAN

ANTYODAYA INSTITUTE OF AYURVEDIC MEDICAL SCIENCE AND RESEARCH CENTER ON PIECE & PARCEL OF LAND BEARING GAT No. 166, 171/2, 172/2, Mouza : DEVGRAM, TEHSIL: NARKHED & DISTRICT NAGPUR, Belonging to ANTYODAYA MISSION INDIA.

STATEMENT OF AREA - NEW CONSTRUCTION

GROUND FLOOR AREA (P-LINE)	= 3819.50 SQM
FIRST FLOOR AREA (P-LINE)	= 3819.50 SQM
TOTAL	= 7639 SQM

OWNER - ANTYODAYA MISSION, NARKHED, DIST - NAGPUR, MAHARASHTRA

ARCHITECT -

SCALE - 1:100/1:200

DATE - 02-08-2021

JOB No. -

DWG. No. - SD/001

SIGNATURE -

SEAL

N

TOTAL = 7639 SQM



२५/१२/२४

साधिव
ग्राम पंचायत देवग्राम
पं.स.नरसिंह, जि.प.नागपूर